




(別紙) 図面① (建築面積除外部分・被告主張)

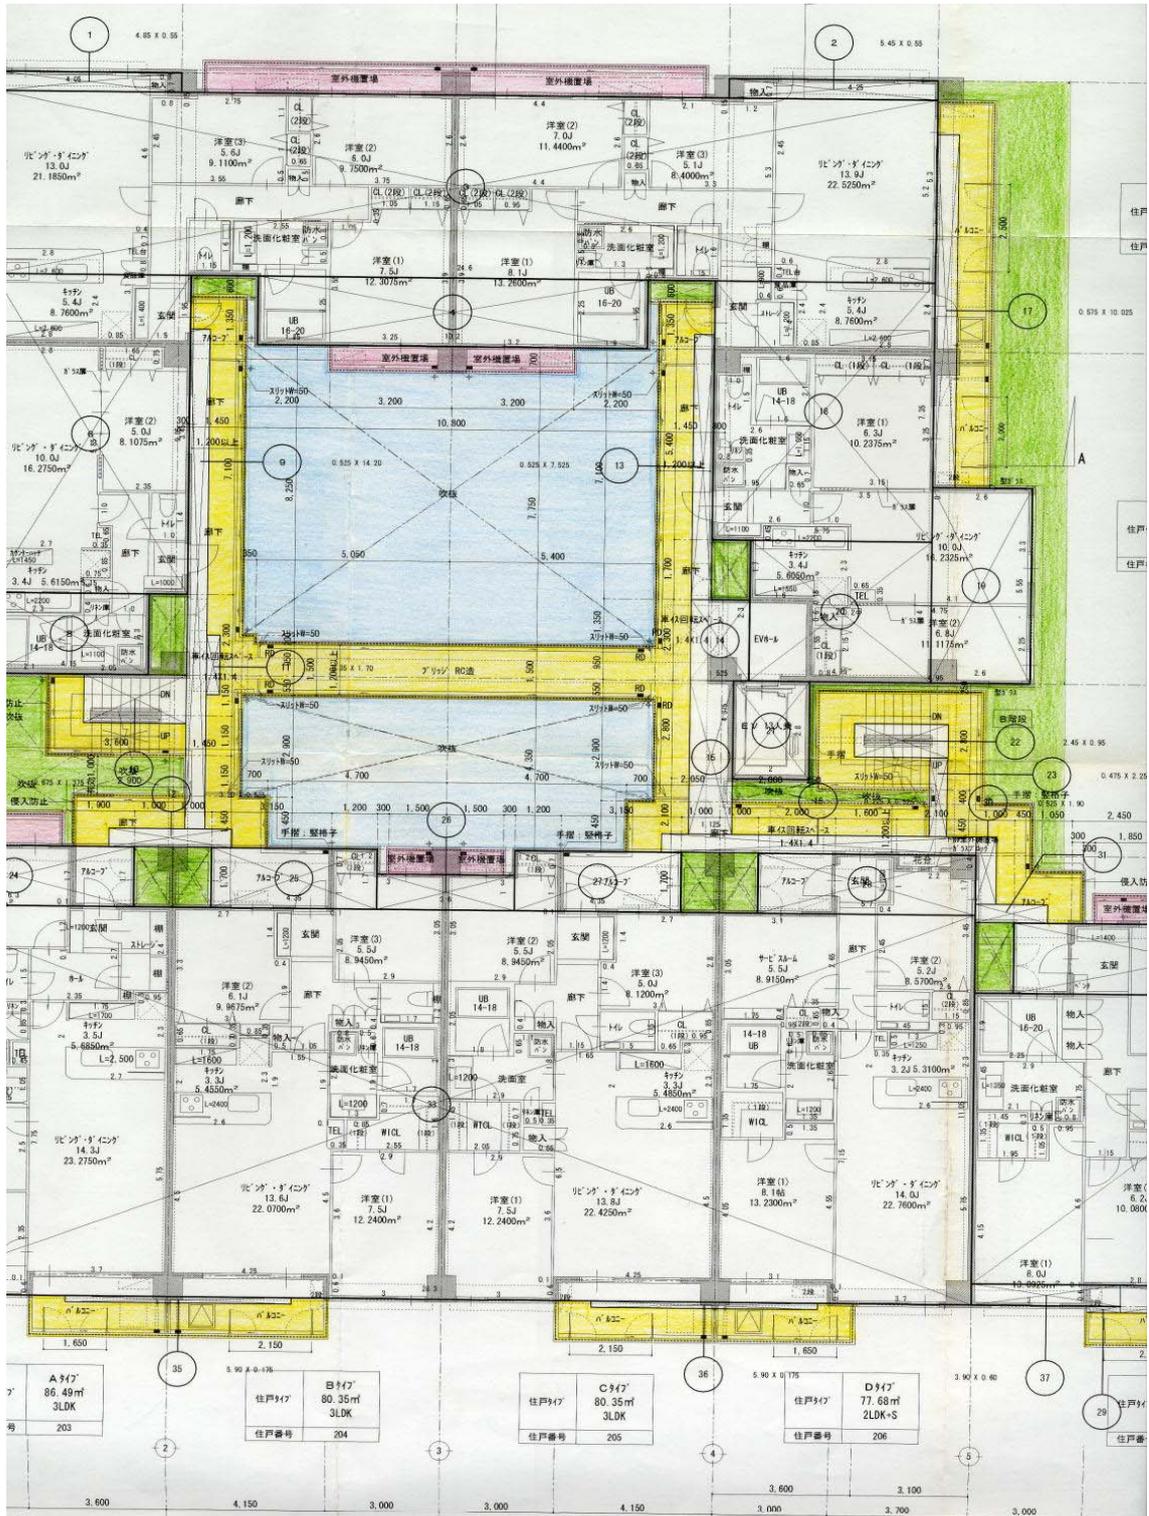

(別紙) 図面② (建築面積に係る原告指摘部分)

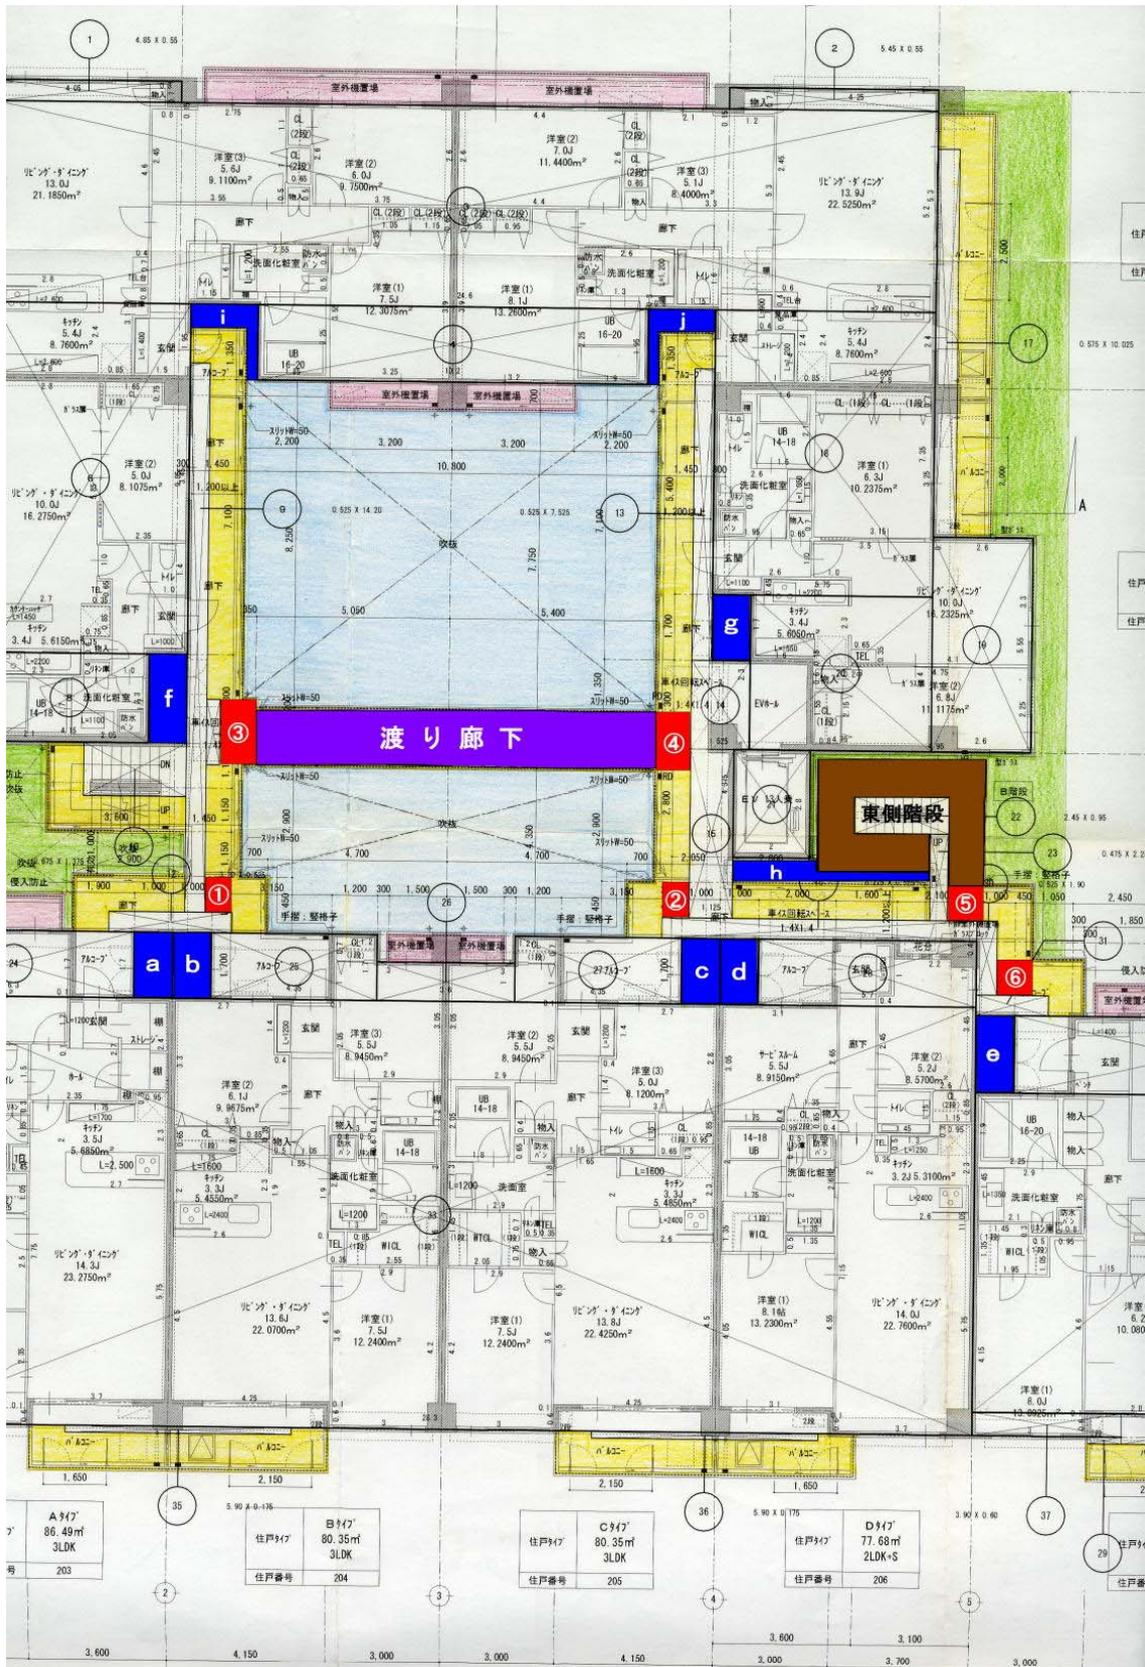

(別紙) 図面③ (建築面積求積図)

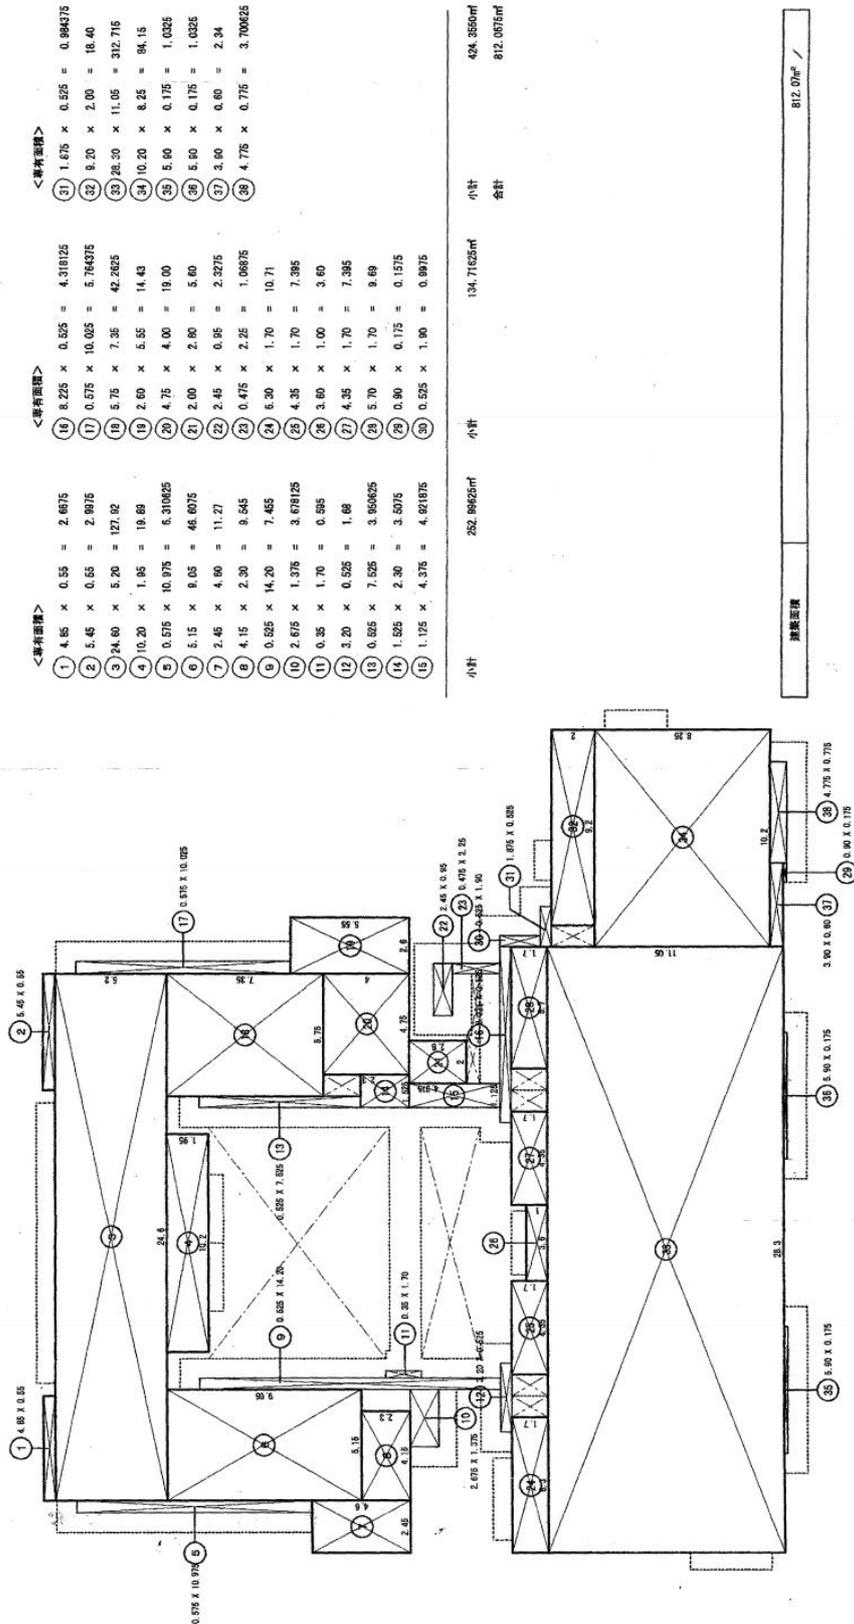


<算積面積>

- 1) 4.85 x 0.55 = 2.6675
- 2) 5.45 x 0.55 = 2.9975
- 3) 24.60 x 5.20 = 127.92
- 4) 10.20 x 1.85 = 18.87
- 5) 0.575 x 10.075 = 5.810625
- 6) 5.15 x 9.05 = 46.6075
- 7) 2.45 x 4.80 = 11.77
- 8) 4.15 x 2.30 = 9.545
- 9) 0.525 x 14.20 = 7.455
- 10) 2.675 x 1.975 = 5.28125
- 11) 0.35 x 1.70 = 0.595
- 12) 3.20 x 0.525 = 1.68
- 13) 0.525 x 7.525 = 3.950625
- 14) 1.525 x 2.30 = 3.5075
- 15) 1.125 x 4.375 = 4.921875
- 16) 8.225 x 0.525 = 4.318125
- 17) 0.575 x 10.025 = 5.764375
- 18) 5.75 x 7.35 = 42.2625
- 19) 2.60 x 5.55 = 14.43
- 20) 4.75 x 4.00 = 19.00
- 21) 2.00 x 2.80 = 5.60
- 22) 2.45 x 0.95 = 2.3275
- 23) 0.475 x 2.25 = 1.06875
- 24) 6.30 x 1.70 = 10.71
- 25) 4.35 x 1.70 = 7.395
- 26) 3.60 x 1.00 = 3.60
- 27) 4.35 x 1.70 = 7.395
- 28) 5.70 x 1.70 = 9.69
- 29) 0.90 x 0.175 = 0.1575
- 30) 0.525 x 1.90 = 0.9975
- 31) 1.675 x 0.525 = 0.88125
- 32) 9.20 x 2.00 = 18.40
- 33) 28.30 x 11.05 = 312.715
- 34) 10.20 x 8.25 = 84.15
- 35) 5.60 x 0.175 = 0.98
- 36) 5.60 x 0.175 = 0.98
- 37) 3.80 x 0.80 = 3.04
- 38) 4.775 x 0.775 = 3.700625

小計	252.86625㎡	小計	134.71625㎡	小計	424.3500㎡
				合計	812.0675㎡

建築面積 812.07㎡ /

(別紙) 図面④ (本件建築物の擁壁位置)

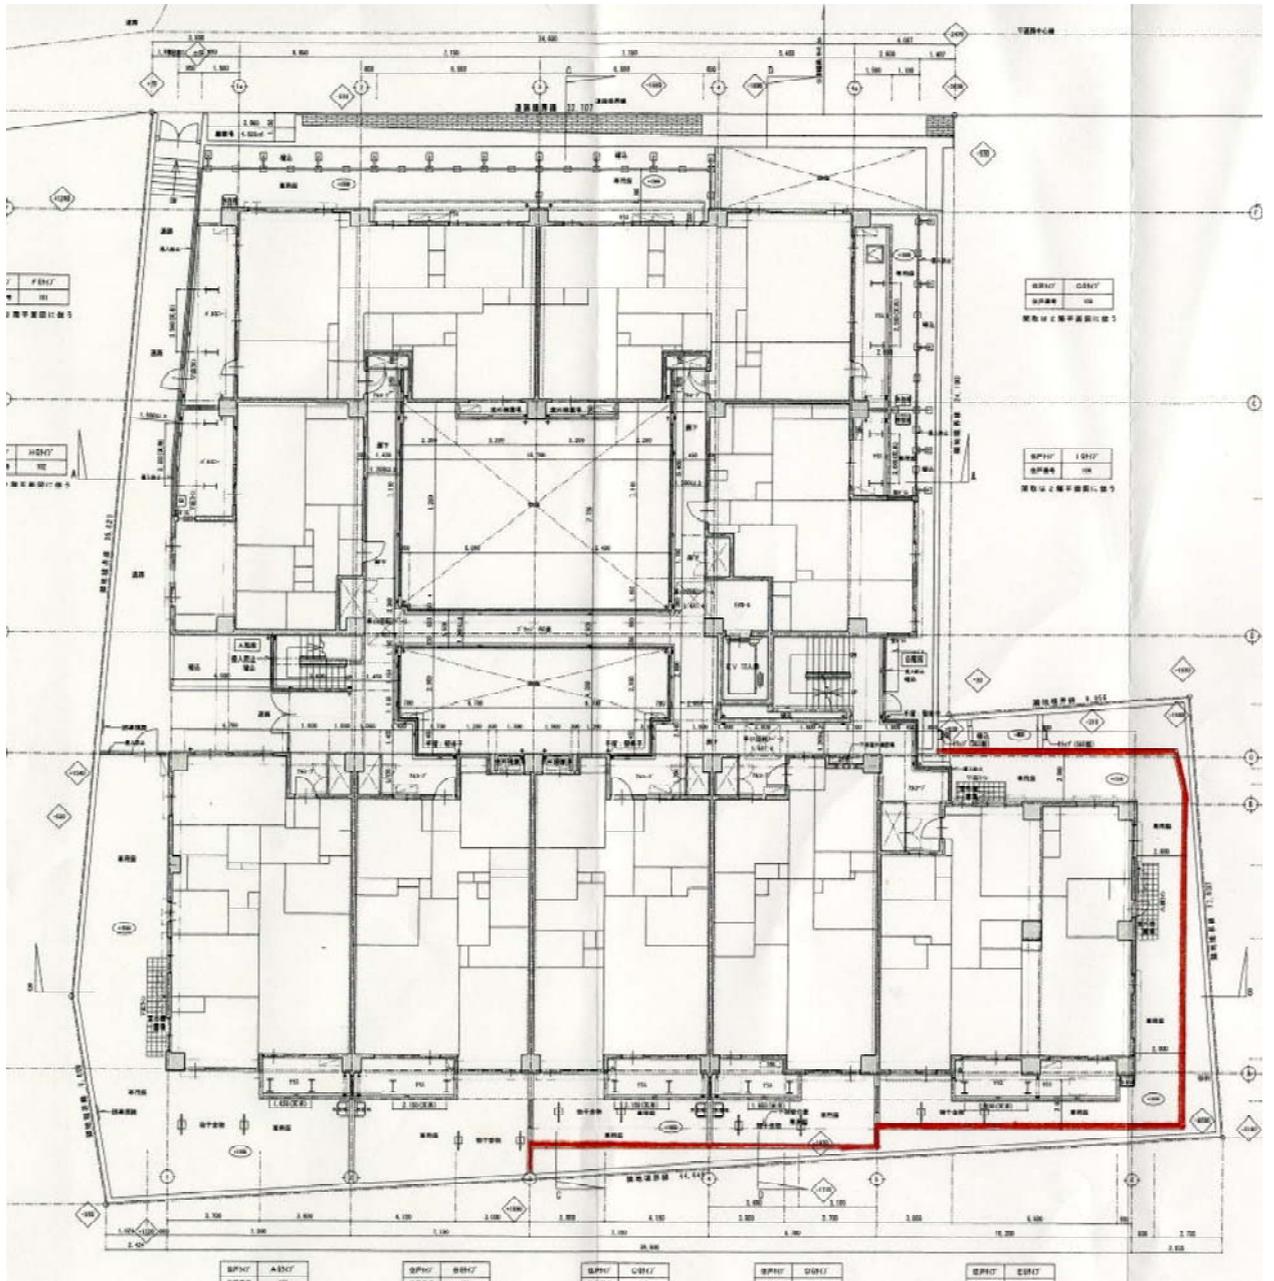

(別紙) 図面⑤ (入隅部分の1 m後退の扱い)

図1 原告主張

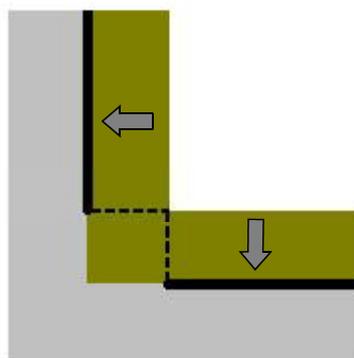


図2 被告主張

